
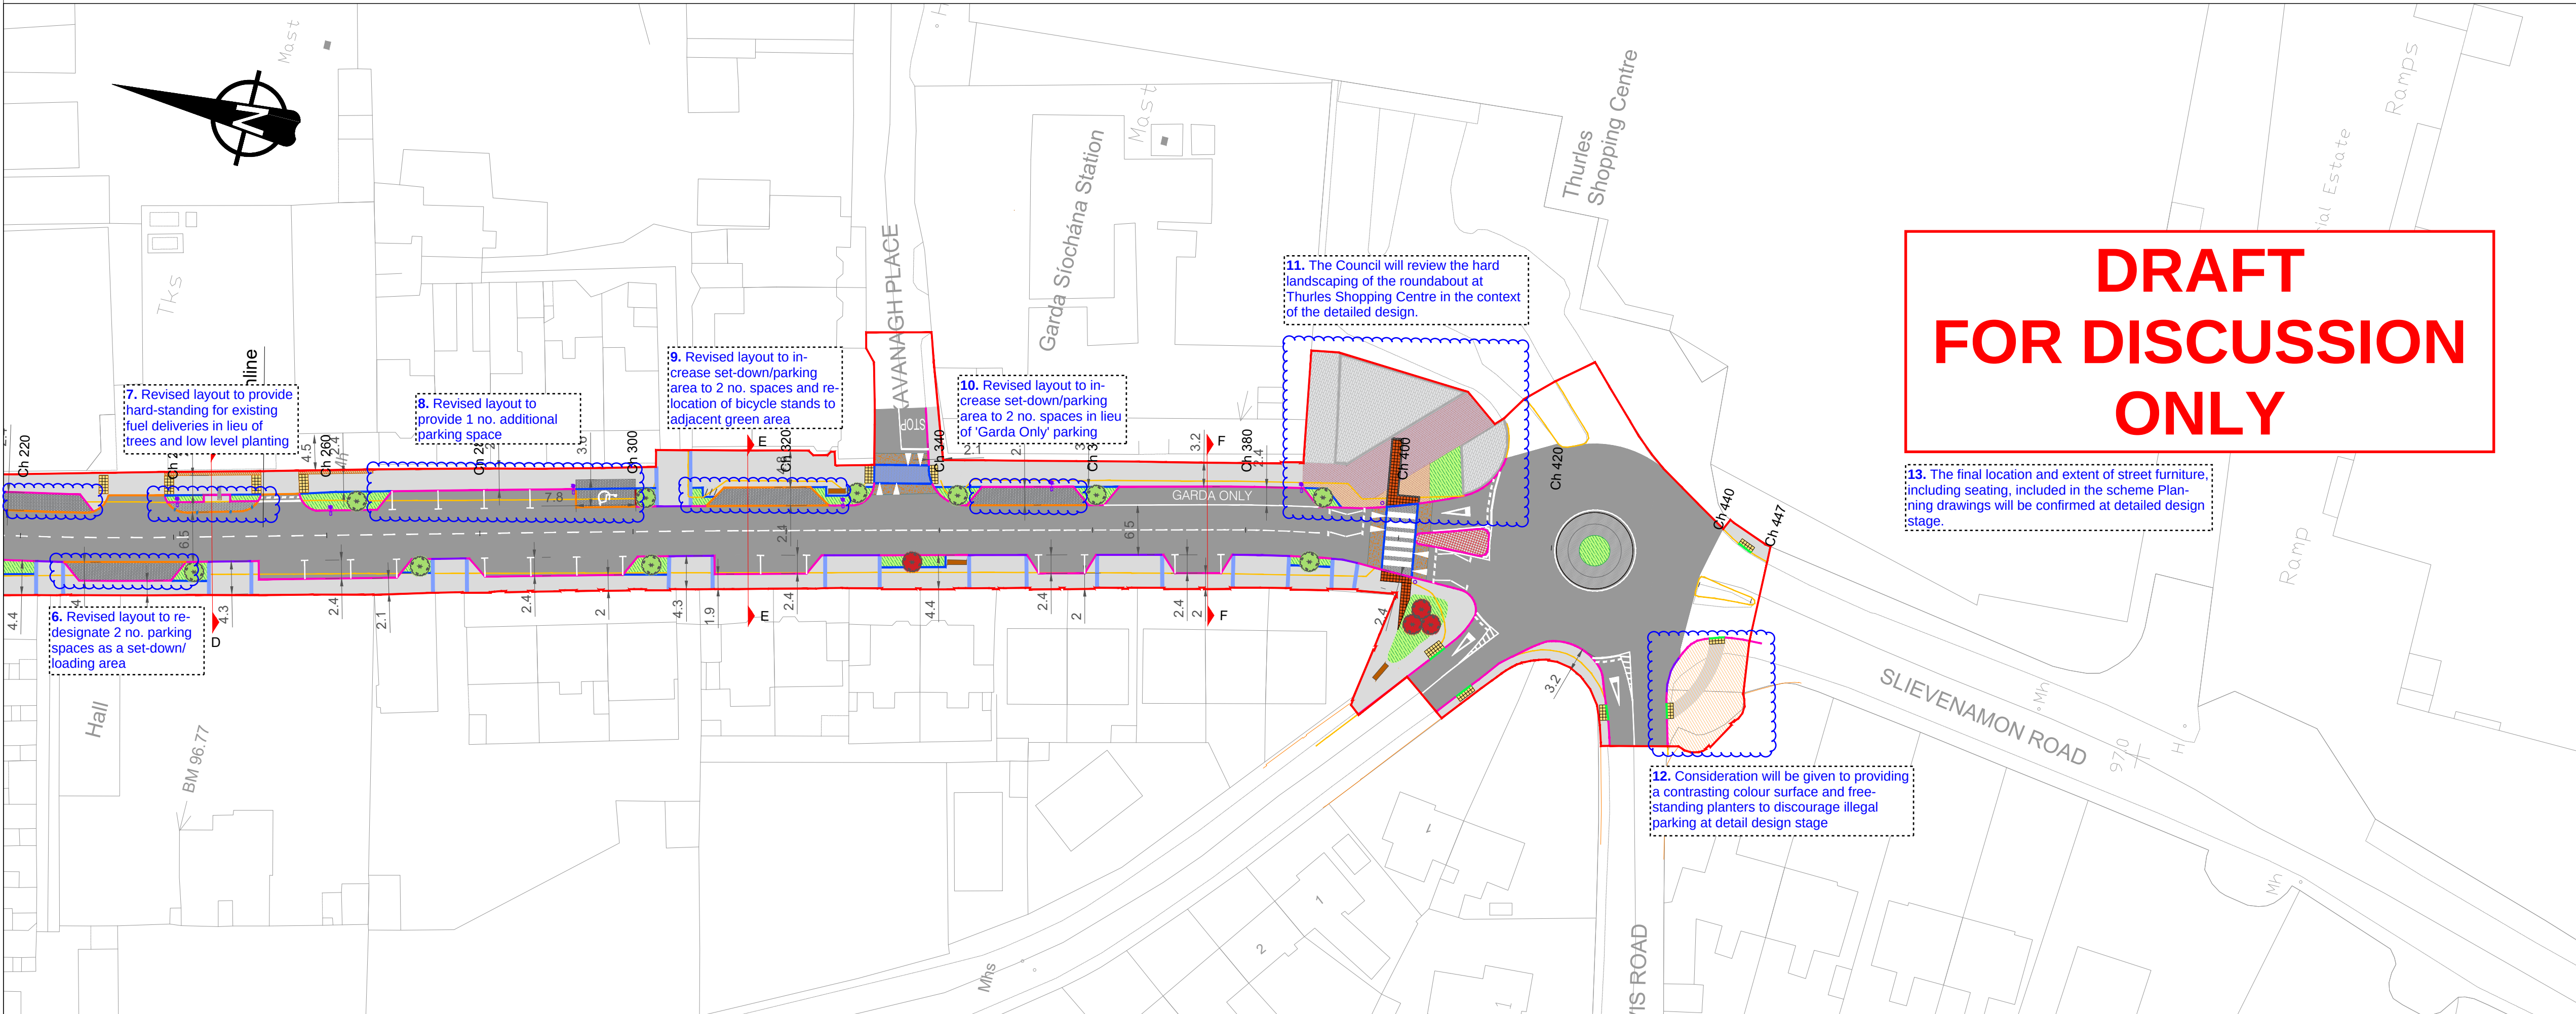


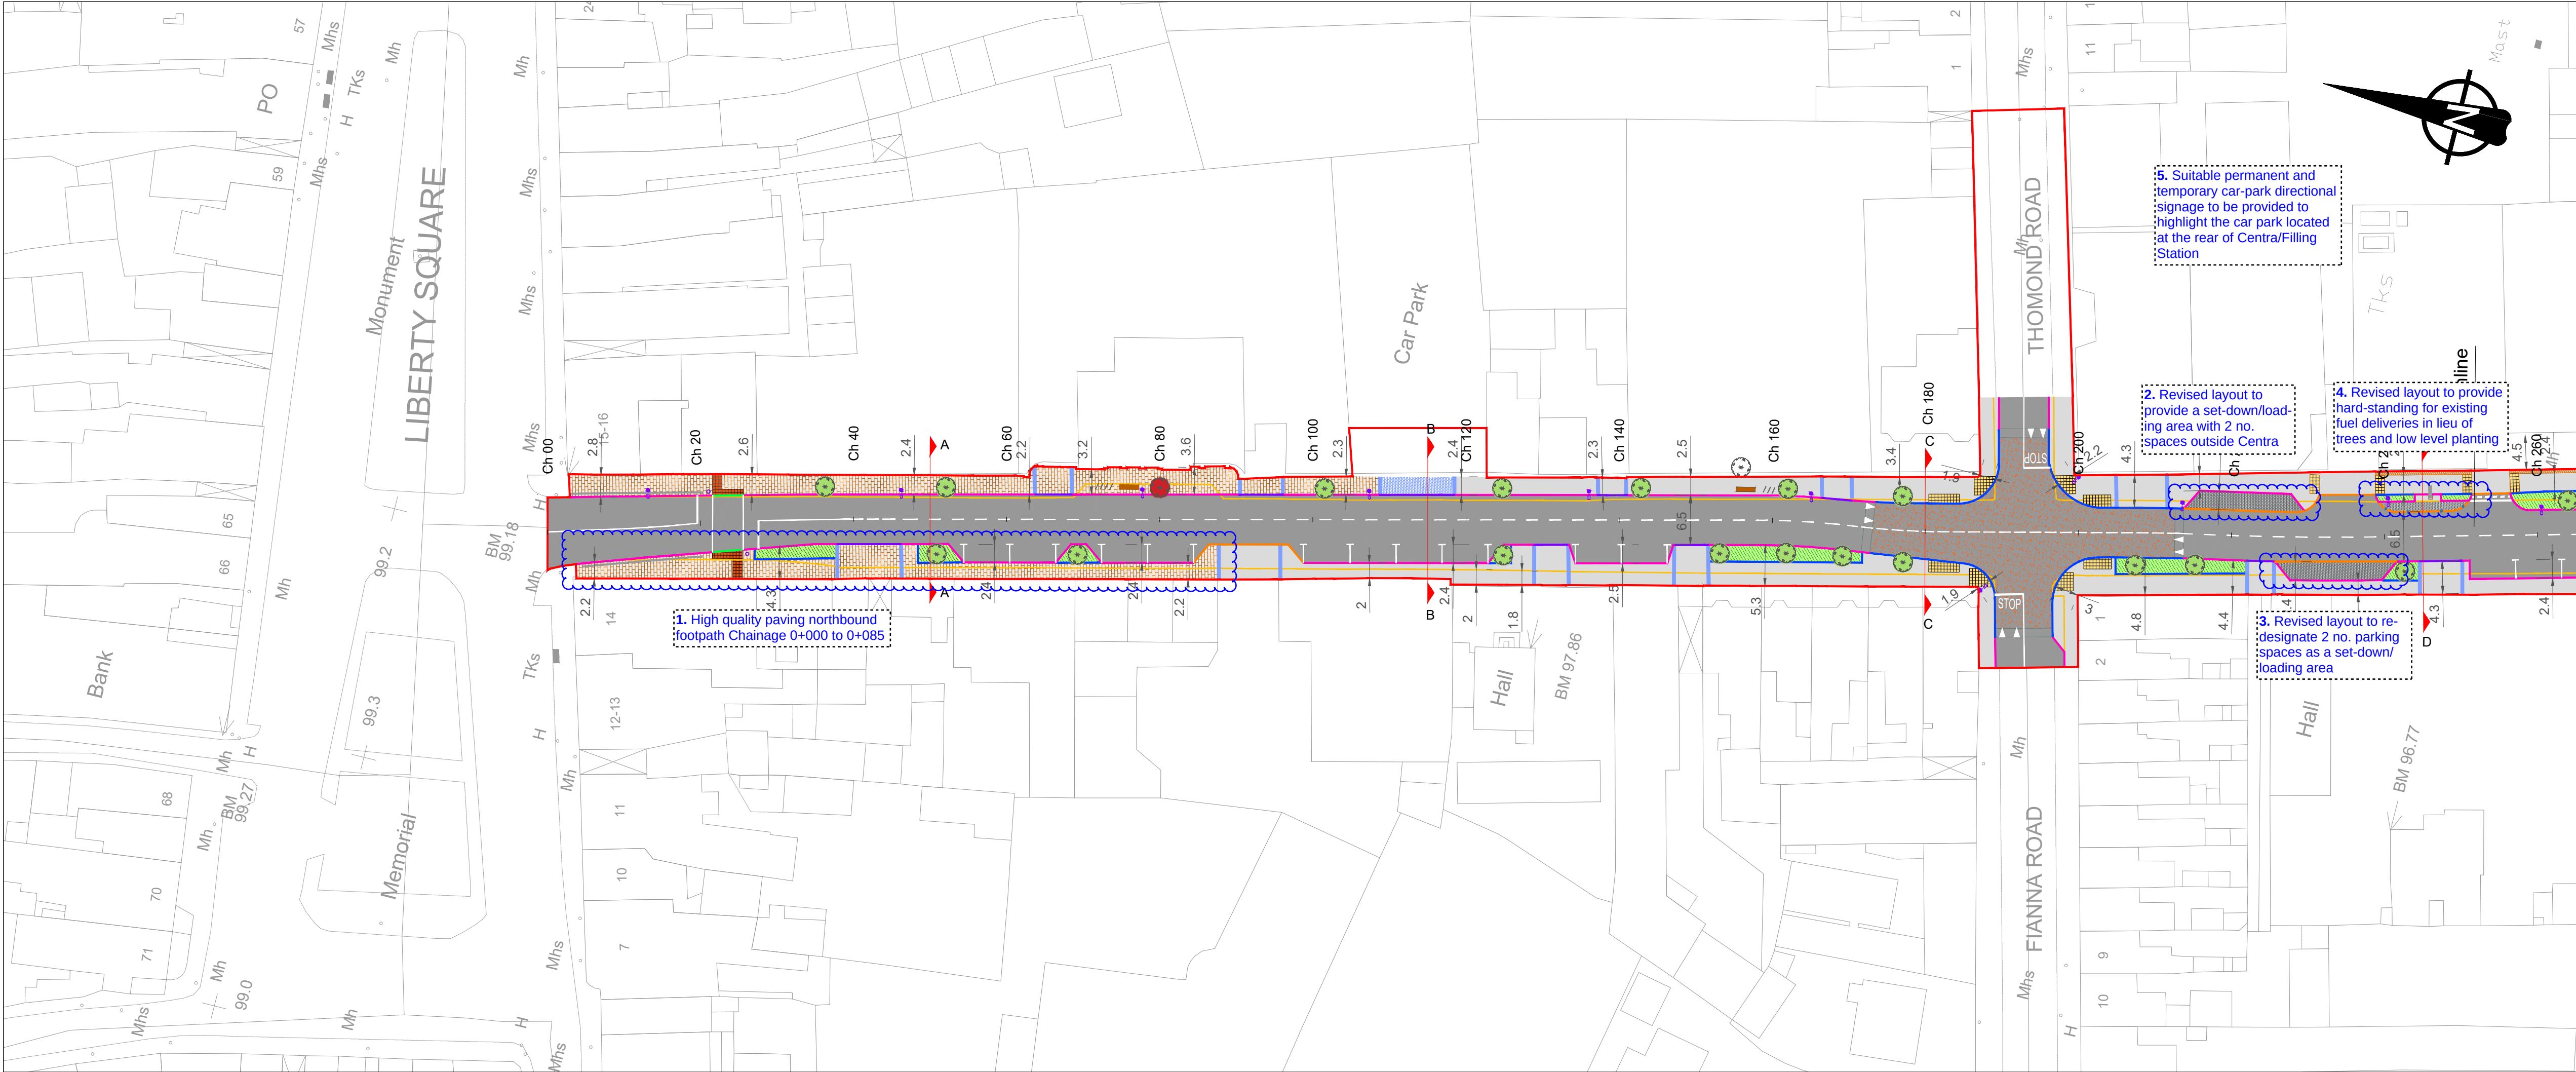

Notes

- This drawing is in meters.
- Do not scale off drawings use figured dimensions only.
- All levels to ordnance datum Malin Head.
- Coordinate Grid system is to Irish Transverse Mercator (ITM)
- Drawing includes Ordnance Survey Ireland mapping (OS Tile Reference 4696) reproduced under OSI Licence No. CYAL50270907. Unauthorised reproduction infringes Ordnance Survey Ireland and Government of Ireland copyright. ©Ordnance Survey Ireland.

Key to symbols

[Symbol]	Carriageway - Asphalt
[Symbol]	Raised Table/Crossings - Asphalt Coloured Aggregate
[Symbol]	Footway - Concrete Finish
[Symbol]	Application Boundary
[Symbol]	Footway Border - Natural Stone Limestone Cubes 3 no.150x150mm
[Symbol]	Footway - Natural Stone Granite Pavers
[Symbol]	Raised Crossing - Granite Aggregate Paving Setts
[Symbol]	Contrasting Surface - Concrete Paving Setts (Natural Colour)
[Symbol]	Contrasting Surface - Imprinted Concrete (Charcoal Colour)
[Symbol]	Roundabout Splitter Island - Limestone Aggregate Paving Setts
[Symbol]	Existing Shopping Centre Paving Setts - Extension
[Symbol]	Existing Shopping Centre Paving Setts - Maintained
[Symbol]	Raised Planters
[Symbol]	Kerb (125mm Upstand) - Natural Stone Limestone
[Symbol]	Kerb (125mm Bevelled) - Natural Stone Limestone
[Symbol]	Kerb (25mm Upstand) - Natural Stone Limestone
[Symbol]	Kerb (6mm Upstand) - Natural Stone Limestone
[Symbol]	Kerb (0mm Upstand) - Natural Stone Limestone
[Symbol]	Kerb (Transition) - Natural Stone Limestone
[Symbol]	Kerb (Existing)
[Symbol]	Tactile Paving (Buff, Red Colour)
[Symbol]	Lighting Column
[Symbol]	Traffic Signal Post
[Symbol]	Street Bench
[Symbol]	Bicycle Rack
[Symbol]	Street Tree / Tree Pit
[Symbol]	Feature Tree
[Symbol]	Soft Landscaping

1:500 0 25m 50m

Reference drawings

229100430-MMD-0000-01-DR-C-0001 - Site Location Map
229100430-MMD-0100-01-DR-C-0102 - Typical Cross Sections

P07	14.12.2022	CC	Issue for Client Review	AC	JH
P06	08.12.2022	CC	Issue for Client Review	AC	JH
P05	25.11.2022	CC	Issue for Client Review	AC	JH
P04	18.11.2022	CC	Issue for Client Review	AC	JH
P03	14.11.2022	CC	Issue for Client Review	AC	JH
P02	22.07.2022	AK	Issue For Part 8 Planning	GR	JH
P01	30.06.2022	AK	Issue for Client Review	GR	JH
Rev	Date	Drawn	Description	Ch'kd	App'd

M

MOTT

MACDONALD

5 Eastgate Avenue
Eastgate
Little Island
Cork
Ireland
T +353 (0) 21 4809800
E +353 (0) 21 4809801
W www.mottmac.com

Client

Comhairle Contae Thiobraid Árann
Tipperary County Council

Tipperary County Council
Civic Offices
Nenagh
Co. Tipperary
Ireland

Title

**N62 Slievenamon Road Phase 2
Road Improvement Scheme
Site Layout Plan**

Designed	Various	Eng check	A. Costello
Drawn	A. Kaciniel	Coordination	A. Costello
Dwg check	G. Reid	Approved	J. Hawe

Scale at A1	Status	Rev	Security
1:500	PRE	P07	STD

Drawing Number

229100430-MMD-0100-01-DR-C-0101